


PLAN SHOWING OF "UNIQUE" PVT. I.T.I.
 SITUATED NEAR BHARAT SAINIK PUBLIC SCHOOL
 BHADRA TEH. BHADRA DISTT. HANUMAN GARH (RAJASTHAN) PIN. CODE 335501

LAYOUT PLAN OF GROUND FLOOR

DETAIL OF BUILDING

ELECTRICIAN LAB 1 = 100.768 Q. M.
 ELECTRICIAN LAB 2 = 100.768 Q. M.
 PRINCIPAL OFFICE = 15.4398 Q. M.
 ADM./A.C. ROOM = 21.627 M.
 ROOM
 CLASS ROOM = 28.8398 Q. M.
 IT LAB = 28.625 SQ. M.
 TLT = 15.988 Q. M.
 STORE ROOM = 4.128 Q. M.
 ROOM

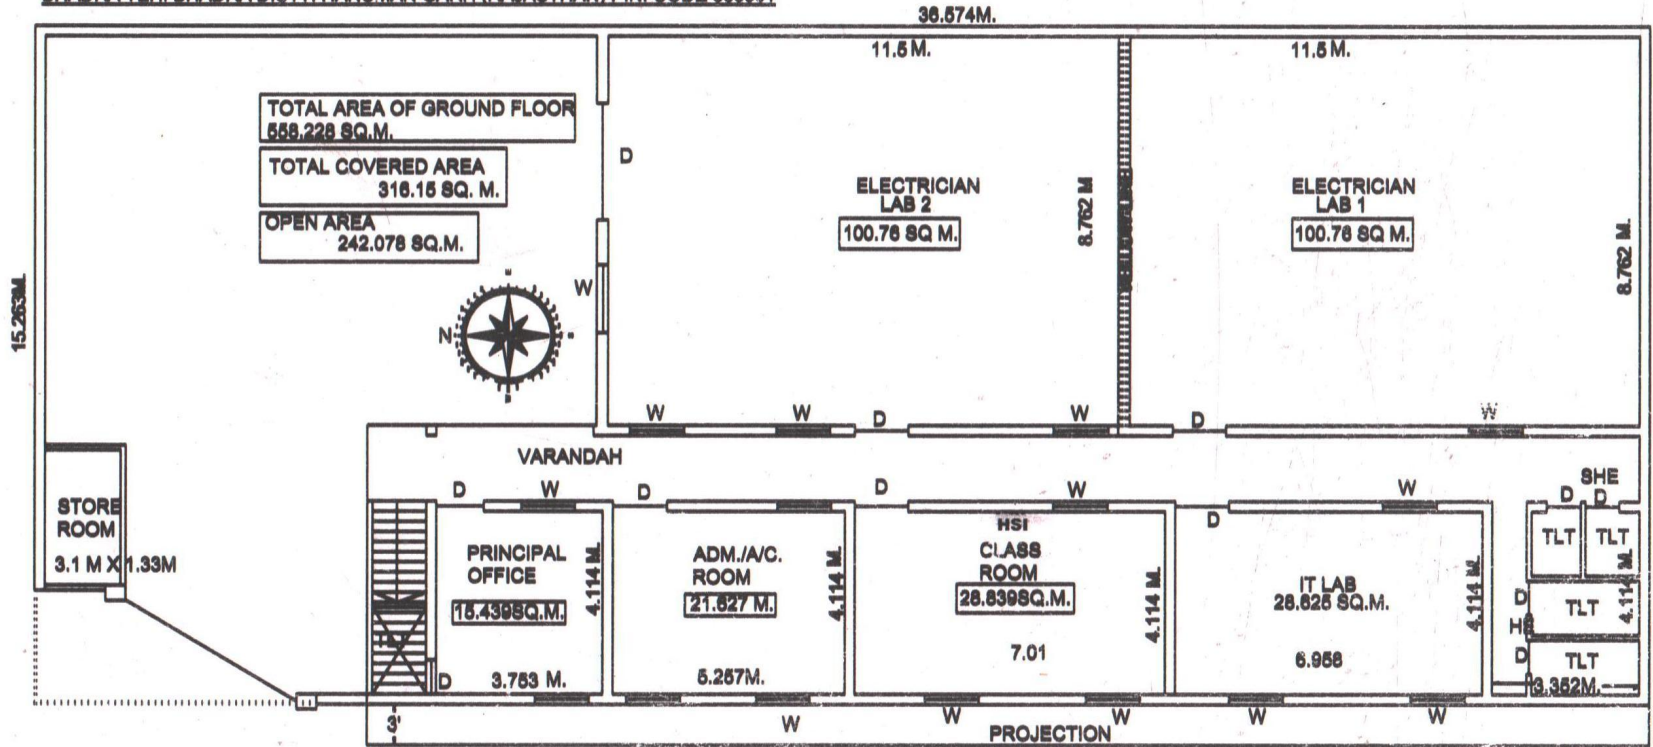

Nitin Jain
 Ar. NITIN JAIN
 B. Arch., MCA FVI, APGDI
 CA-27034 Dt. 25-12-2000
 IV-F-18803
 16-SOF, Add. Mandi, SIRSAR
 Tel. 941217 M. 94163-09946

G. S. Pruthi
 Ar. G. S. PRUTHI
 Regd. Archite
 Opp. Sadar Thana
 Old Court Road. SIRSAR



**PLAN SHOWING OF "UNIQUE" PVT. I.T.I.
 SITUATED NEAR BHARAT SAINIK PUBLIC SCHOOL
 BHADRA TEH. BHADRA DISTT. HANUMAN GARH (RAJASTHAN) PIN. CODE 335501**

LAYOUT PLAN OF FIRST FLOOR

DETAIL OF BUILDING


LIBRARY = 21.711SQ.M.
 CLASS ROOM = 30.574SQ.M.
 HSI LAB = 40.818
 CLASS ROOM = 40.33SQ.M.
 STAFF ROOM = 19.75SQ.M.
 TLT = 1.09SQ.M.

**TOTAL COVERING AREA
 OF FIRST FLOOR=154.07SQ. M.**

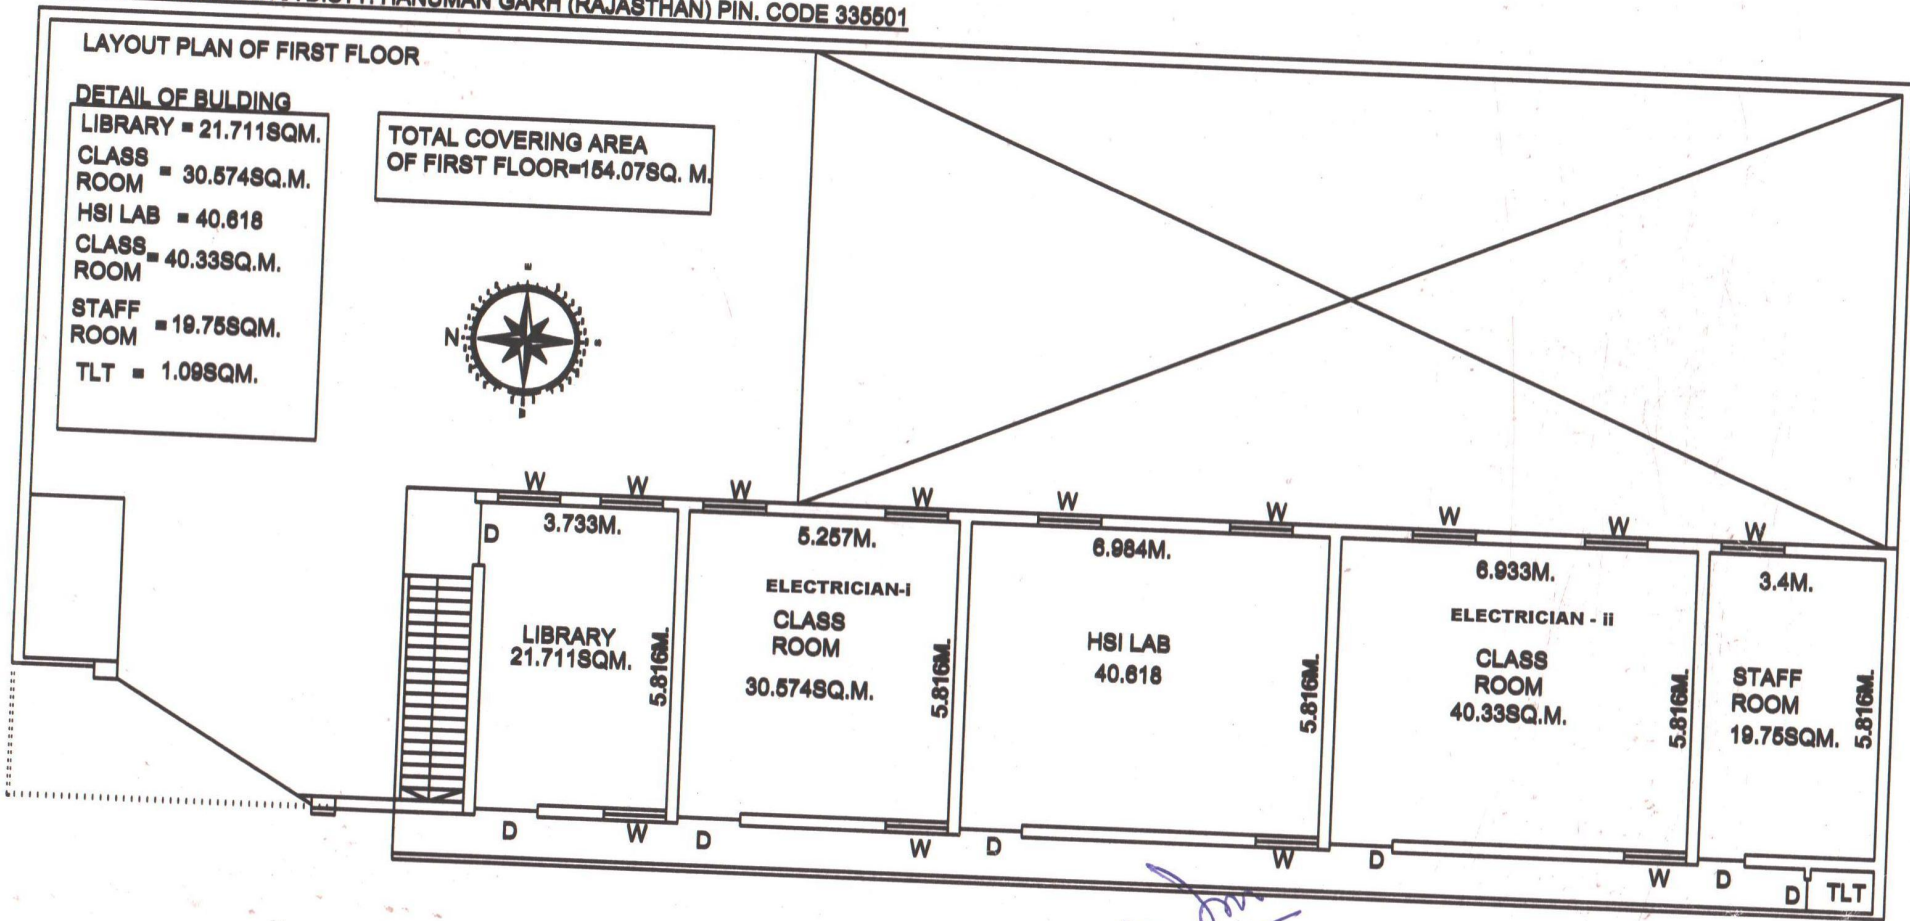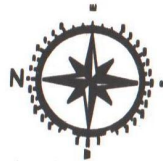

Nitin Jain
Ar. NITIN JAIN
 B. Arch., MCA FVI, APGD
 CA-27034 Dt. 25-12-2000
 IV-F-18803
 16-SCE, Add. Mandi, SIRSA
 Tel. 241217 M. 94163-09944

G. S. Pruthi
Ar. G. S. PRUTHI
 Regd. Architect
 Opp. Sadar Thana
 Old Court Road, SIRSA

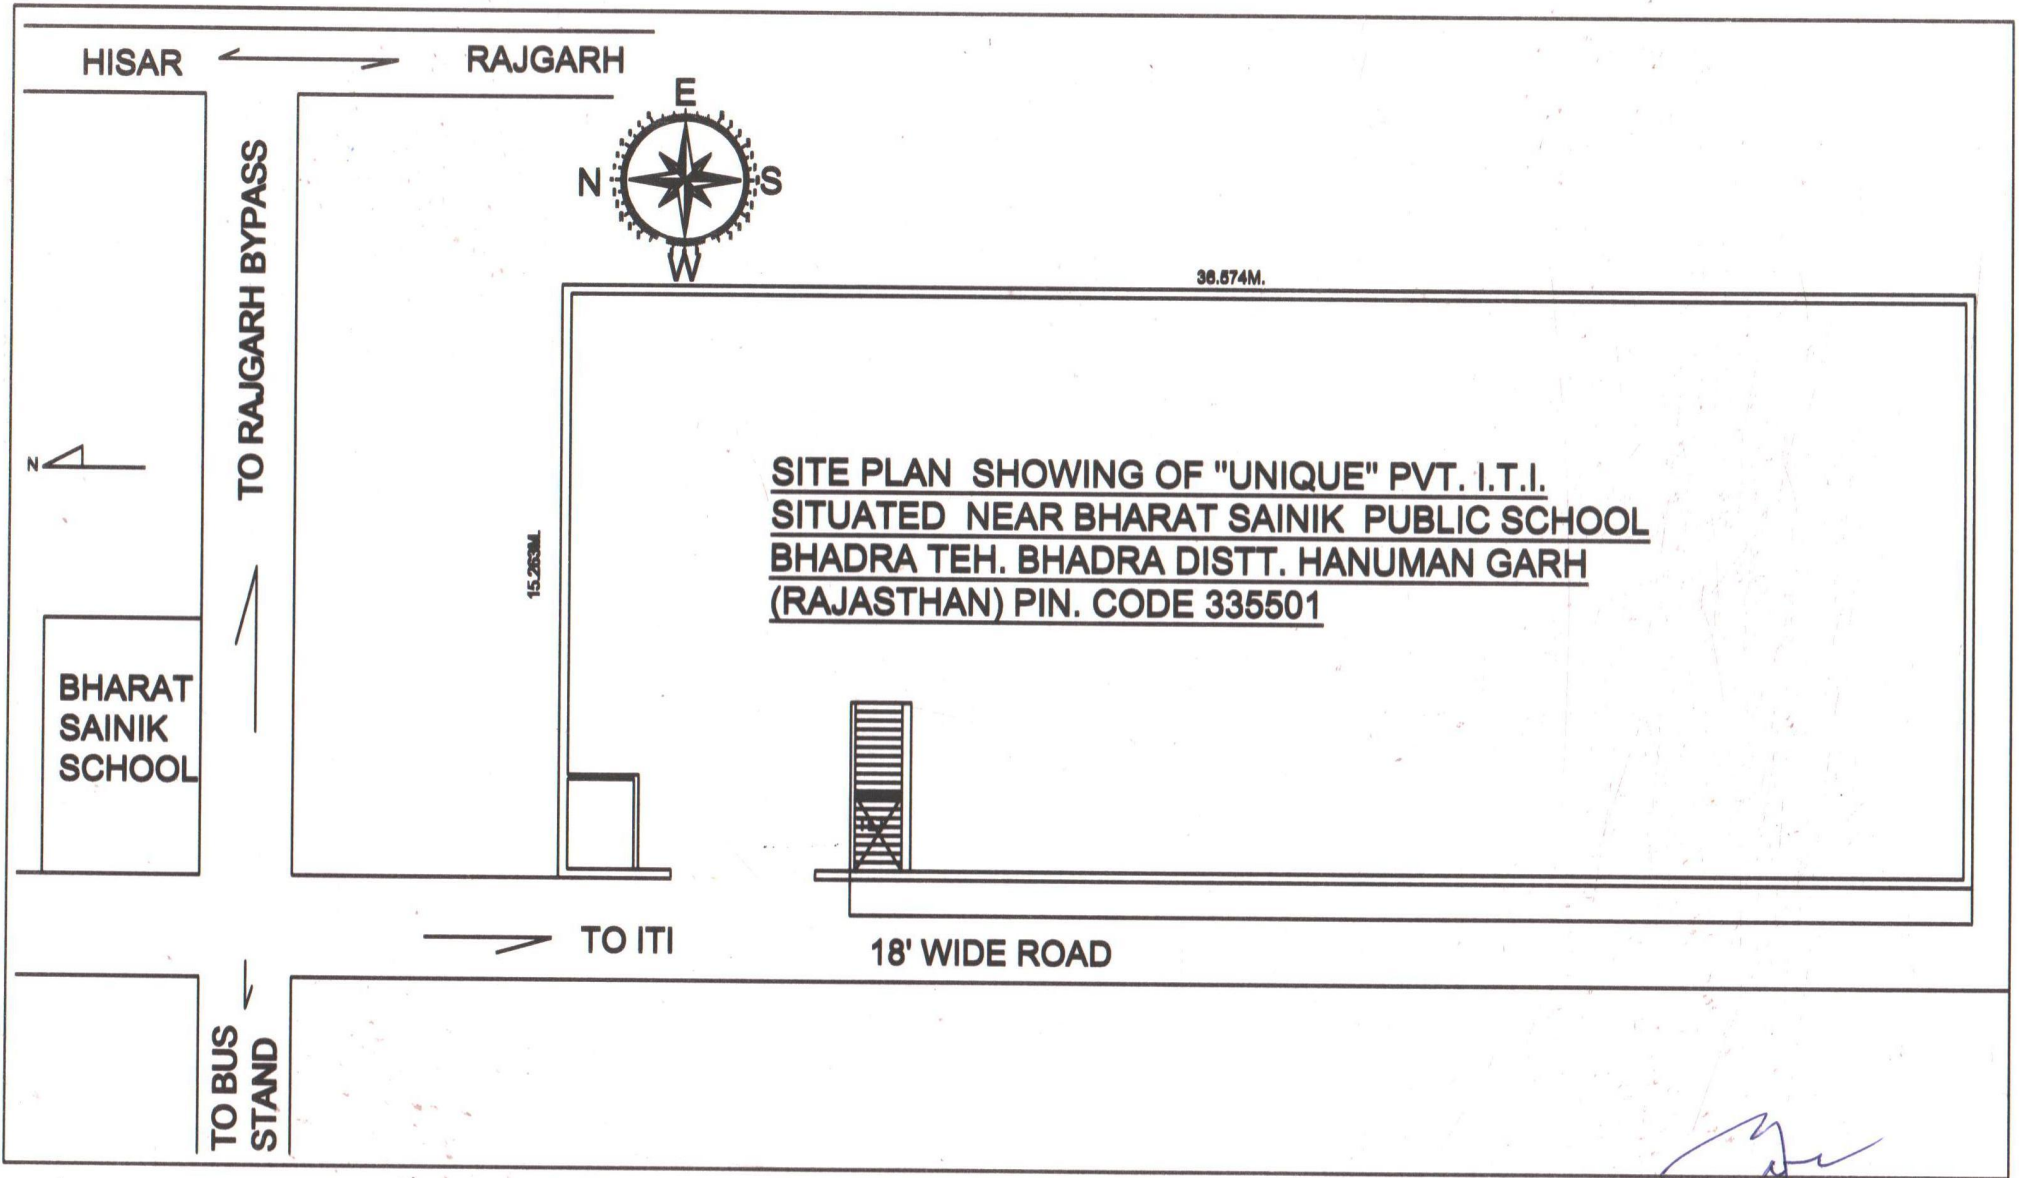

Ar. G. S. PRUTHI
Regd. Architect
Opp. Sadar Thana
Old Court Road, SIRSA

Council of Architecture

Certificate of Registration

This is to certify that the name of

Shri **NITIN JAIN**

has been entered in the register and his Registration No. is

CA/2000/27034

This certificate is valid from the **twenty-sixth**

day of **December 2000** to the thirty-first

day of **December 2001** inclusive.

List of Additional Qualifications :

Renewals

Valid upto

Signature of Registrar


31-12-2002 AD. } Vinod Kumar 20-12-2001

31-12-2003 AD. } Vinod Kumar 23-12-2002

31-12-2004 AD. } Vinod Kumar 25-3-2004

31-12-2015 AD. } Vinod Kumar 21-3-2006

Given under the common Seal of the Council of Architecture,

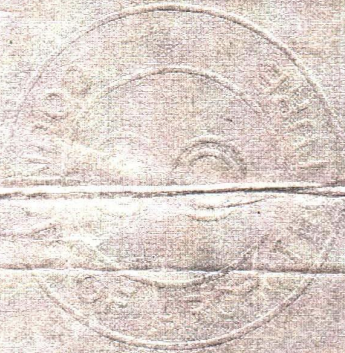

this **twenty-sixth** day of **December, 2000**

Vinod Kumar
Secretary

Dinesh Singh
PRINCIPAL
UNIQUE PRIVATE LTD
BHADRA, JALJI MANGAR

Premendra
President

self **ATTESTED**
Nitin Jain
26/12/2015

This Certificate of Registration is issued under sub-section (7) of Section 24 and sub-section (1) of Section 26 of the Architects Act, 1972, enacted by the Parliament of India.

NITIN JAIN
B. Arch., MCA FVL APGDI
CA-27034 Dt. 26-12-2000
IV-F-18803
16-SCF, Add. Mandi, SIRSA
Tel. 241217 M. 94163-09946